



Kalamazoo Latvian Evangelical Church
CHURCH UPDATE

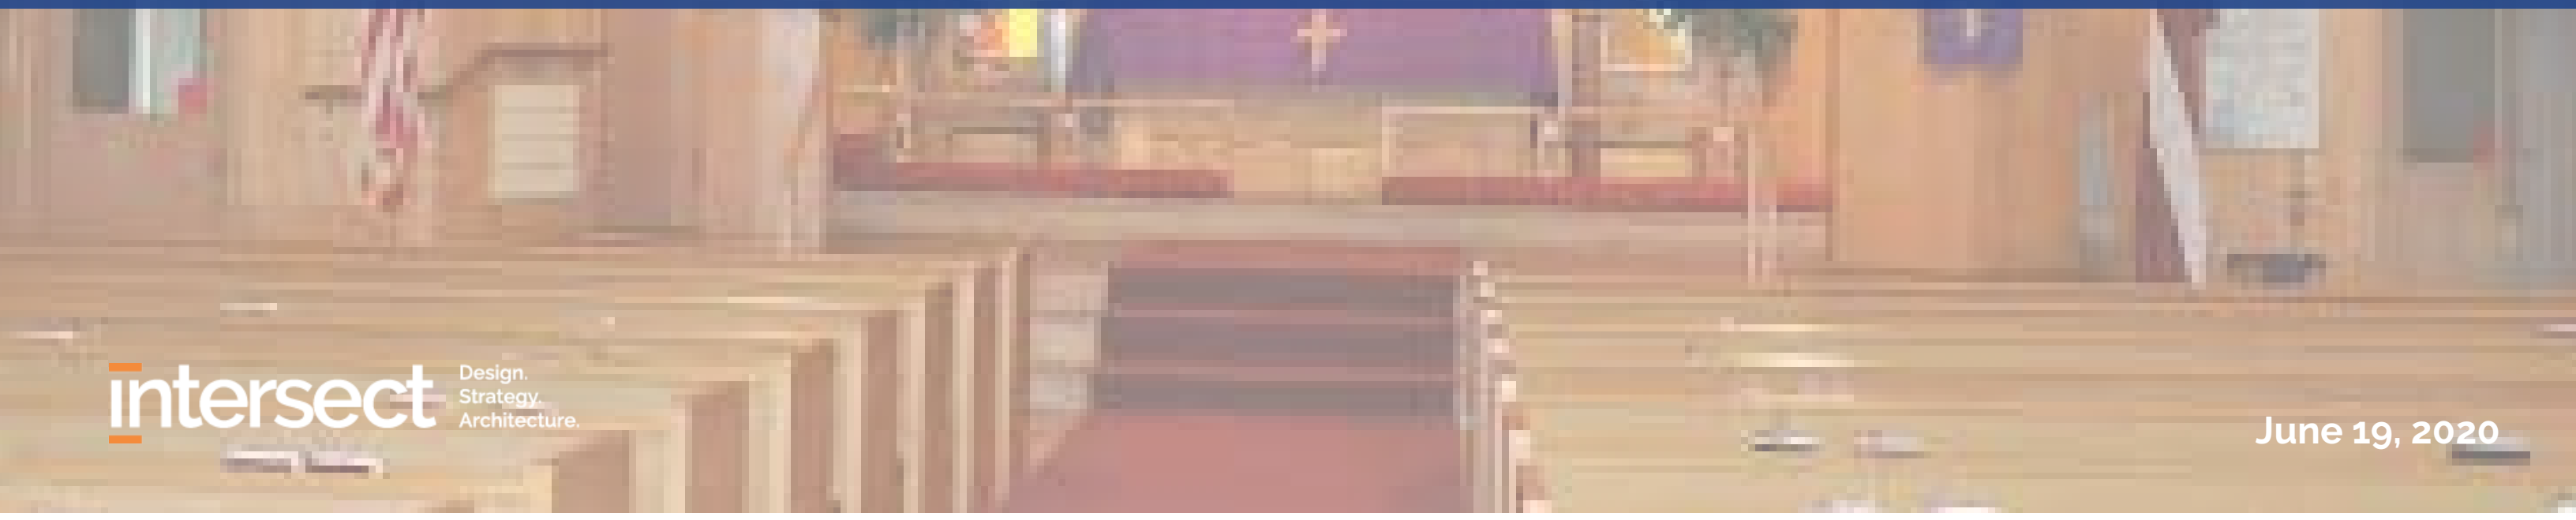


FLOOR PLAN

3,550 sf

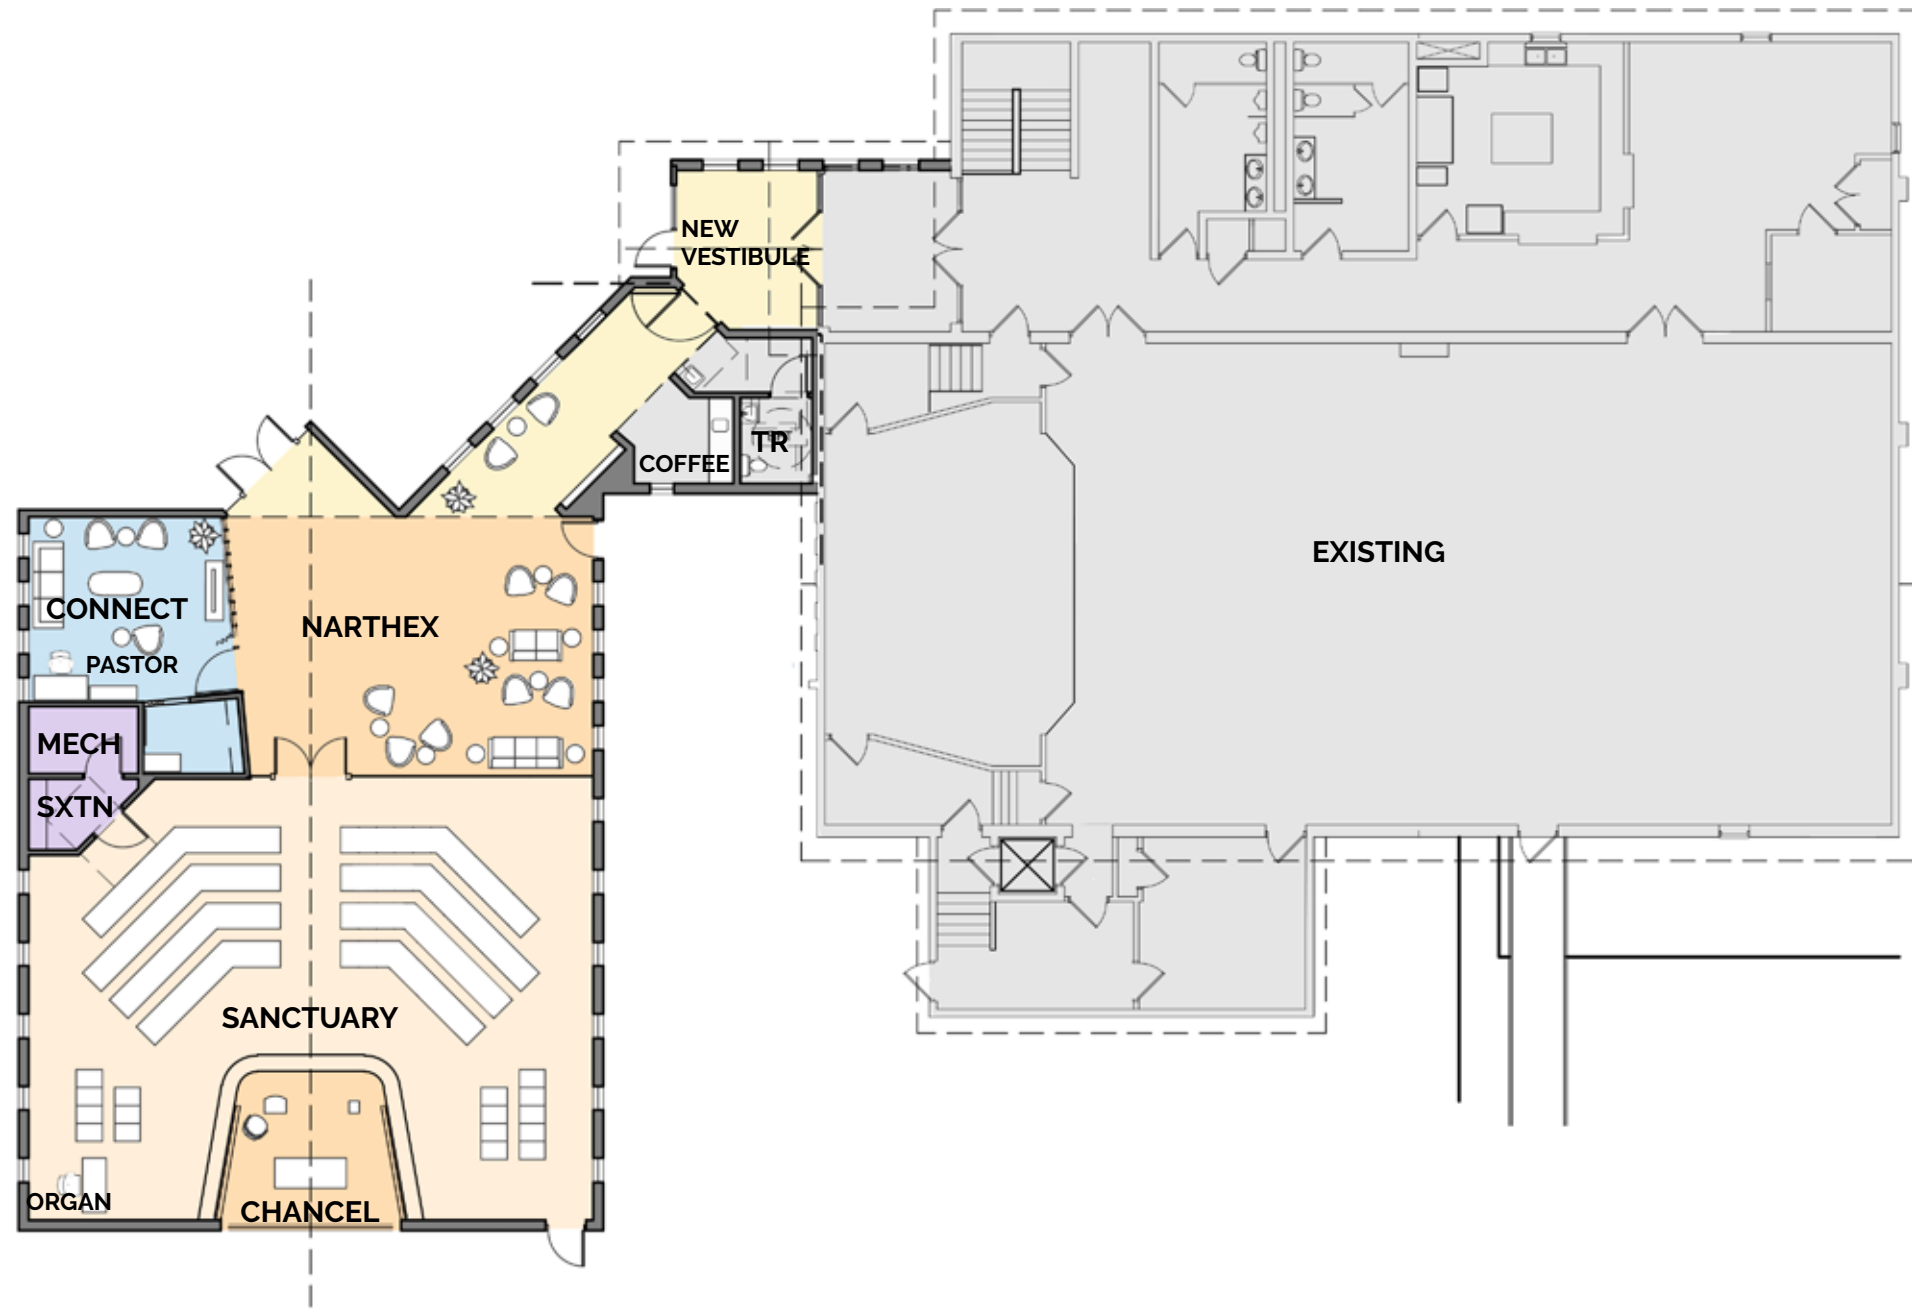


EXTERIOR VIEW

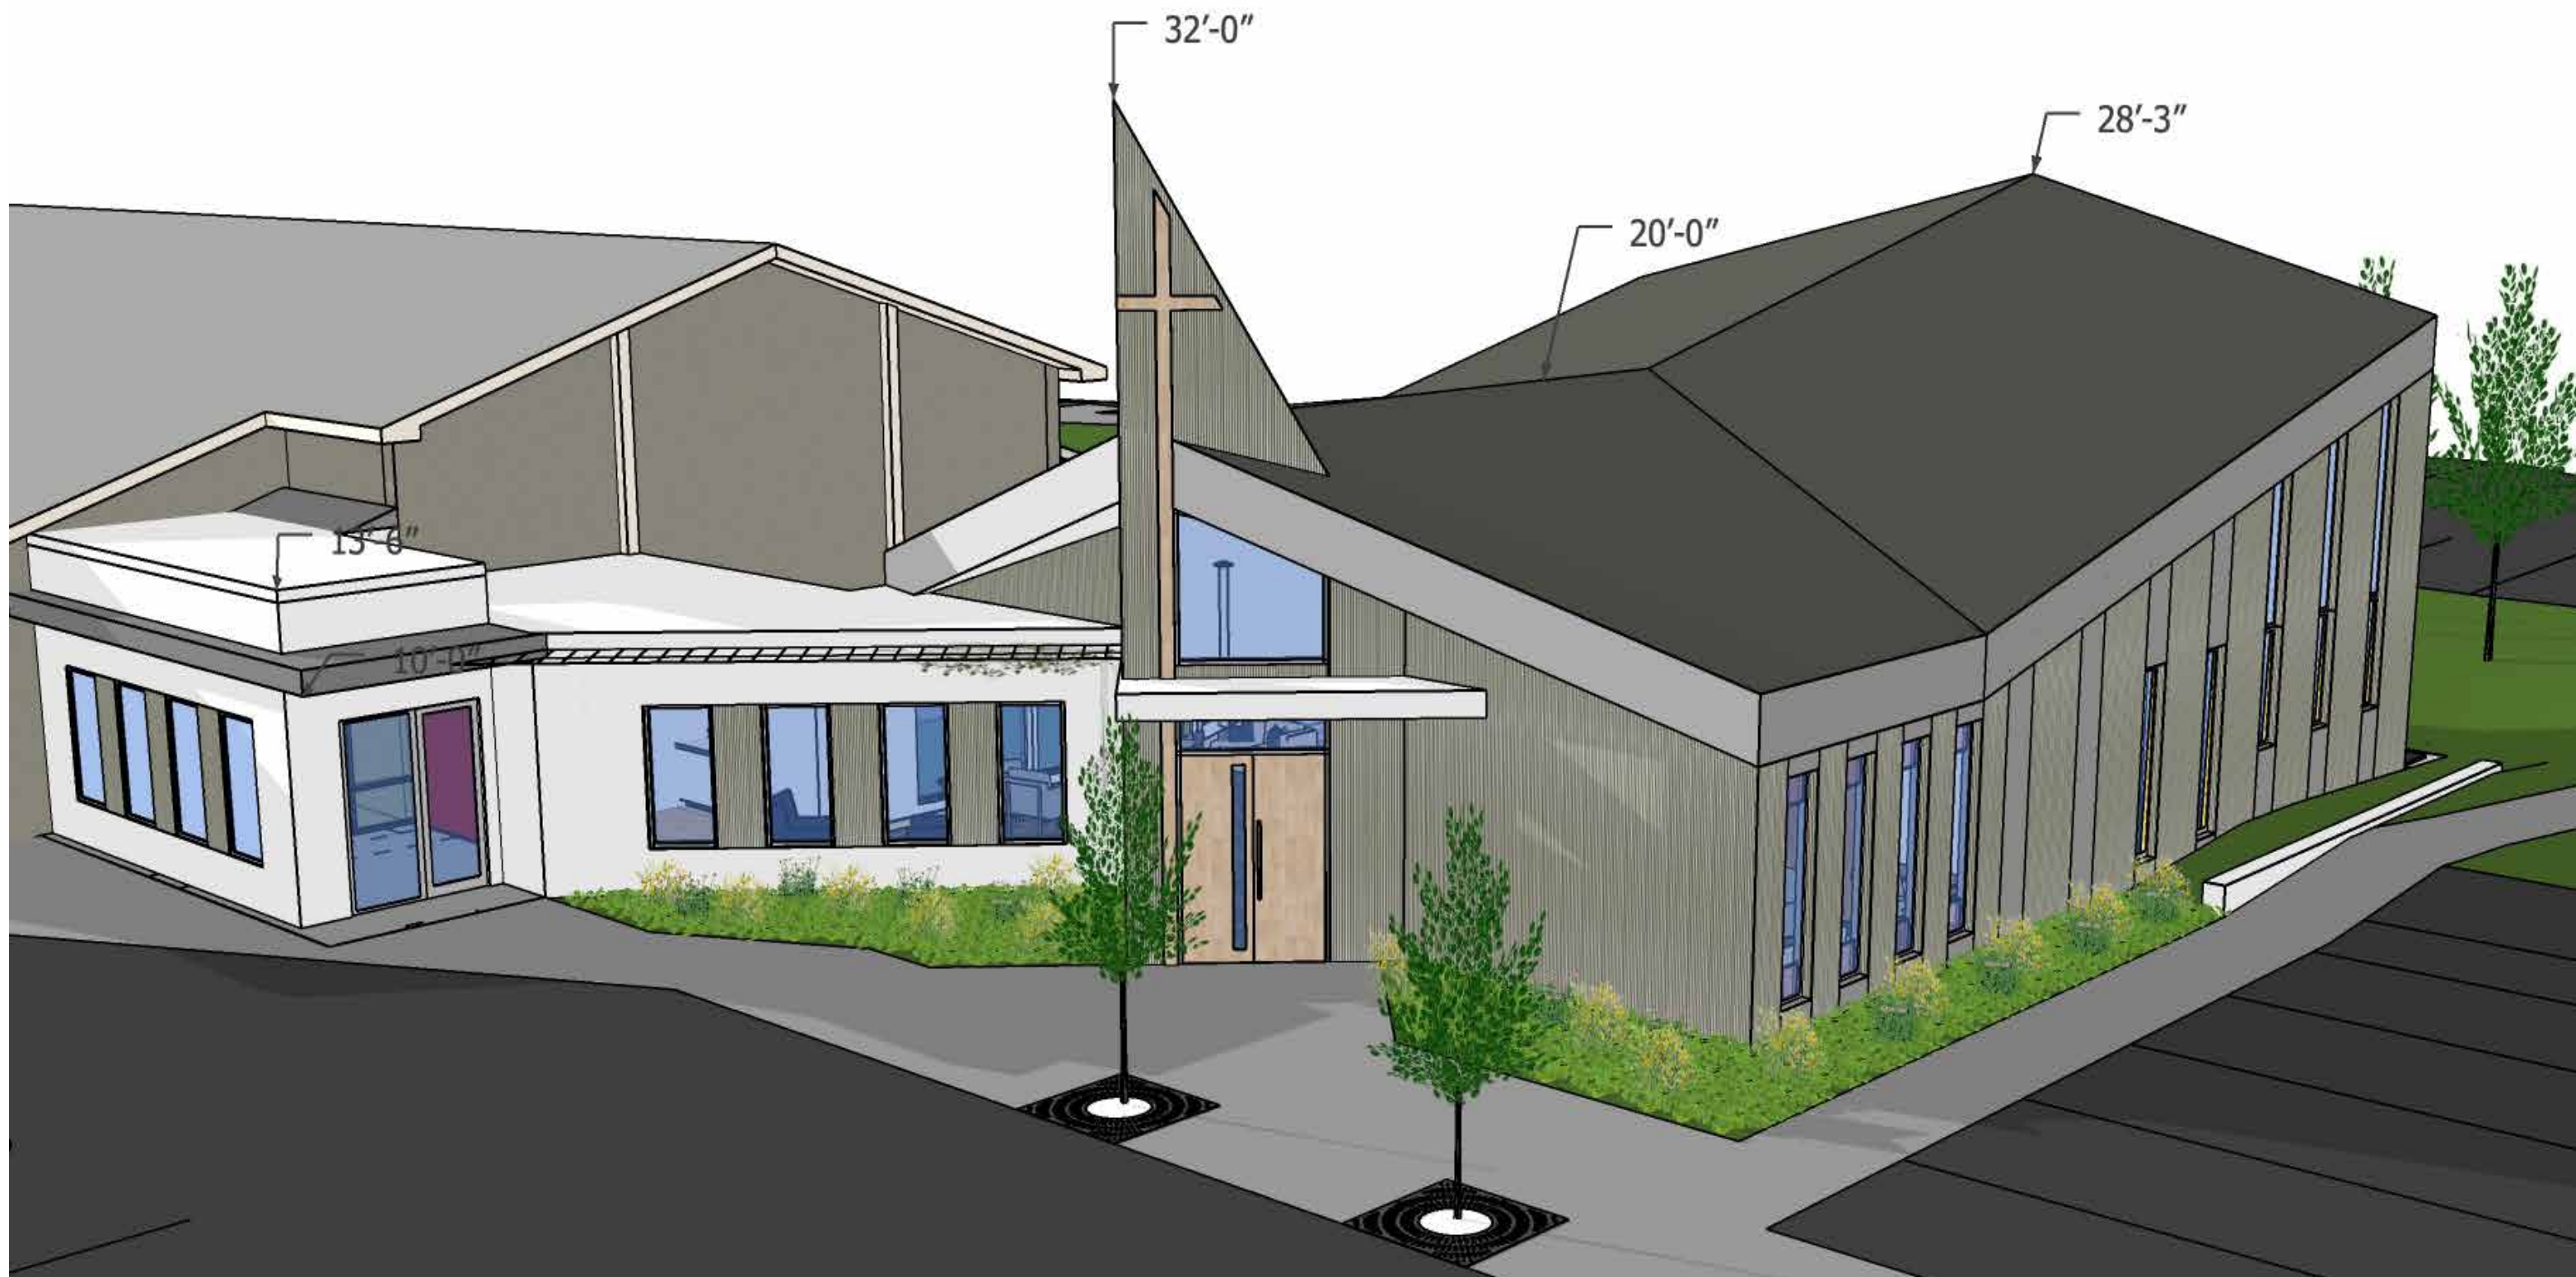

EXTERIOR VIEW



EXTERIOR VIEW

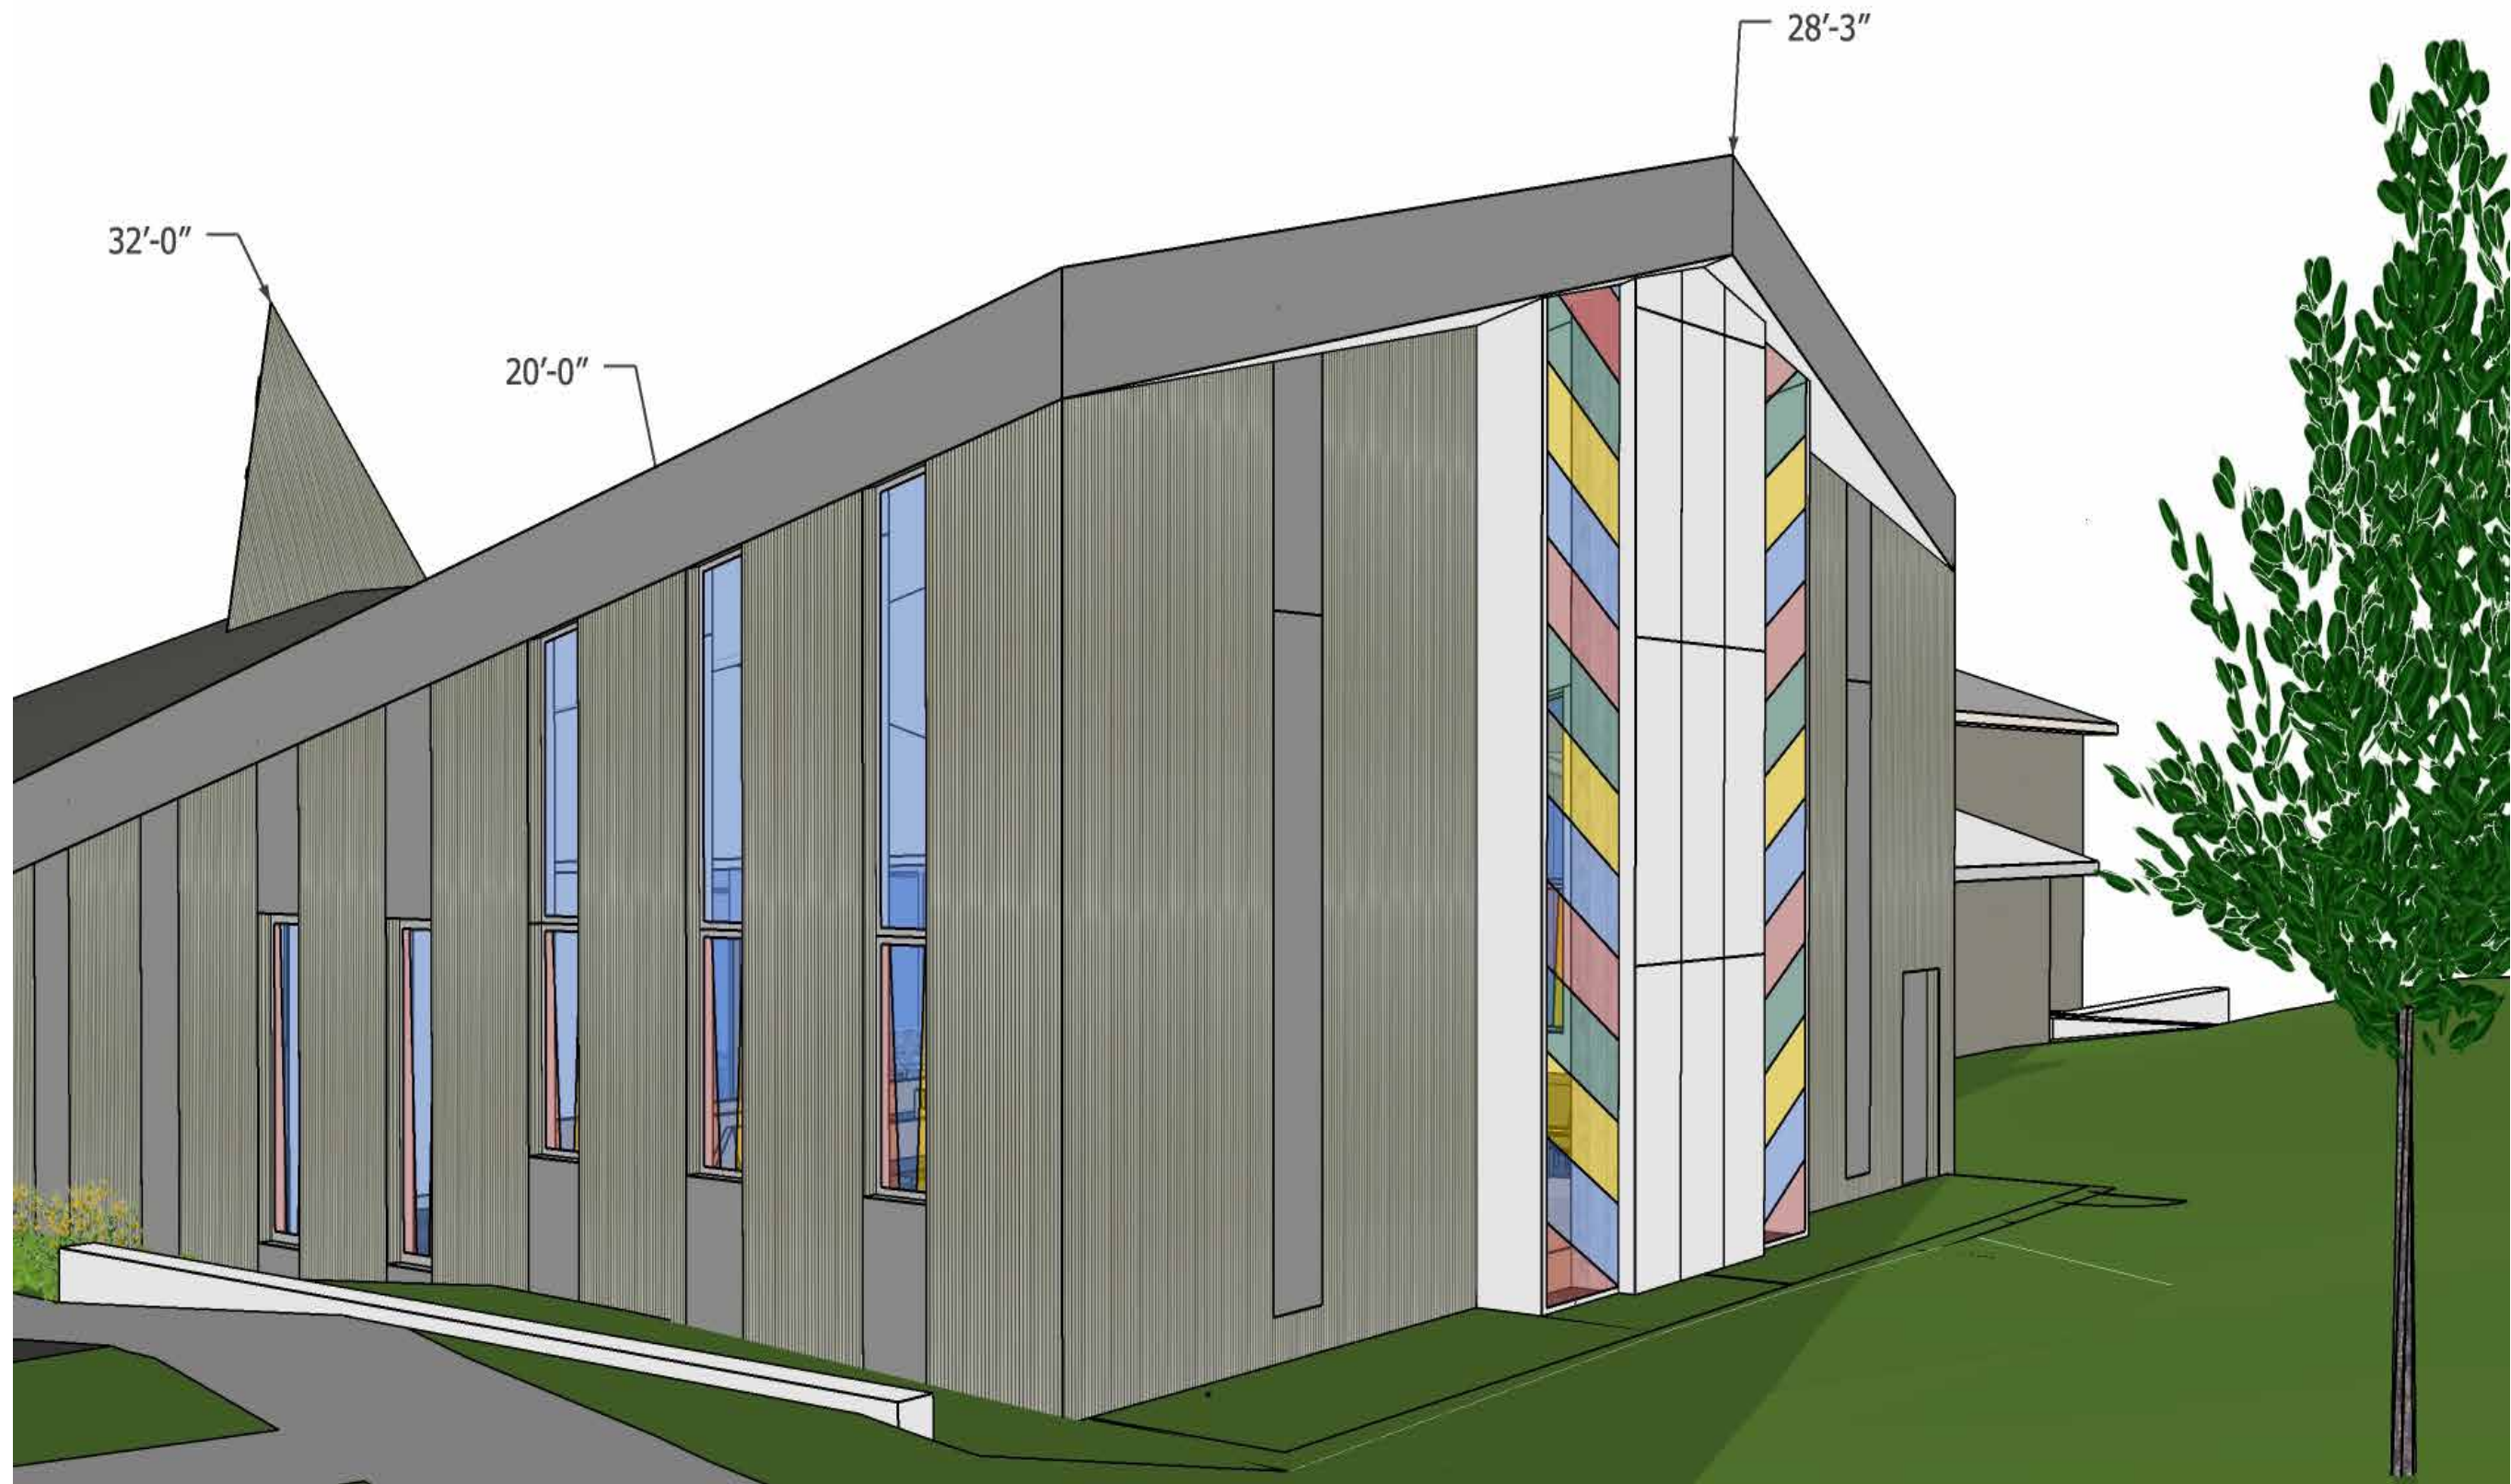

SANCTUARY

